



NORTHSIDE INDEPENDENT SCHOOL DISTRICT

ADDENDUM No. 3

PROJECT NAME: **PAVING AND DRAINAGE UPGRADES AT MEADOW VILLAGE ES**

RFCSP# **2025-027**

DATE: 03/12/2025

This Addendum 3 shall be included in and considered part of the solicitation documents for the construction of the Paving and Drainage Upgrades at Meadow Village ES project. This addendum is separated into sections for convenience, however, all contractors, subcontractors, material men, and other parties shall be responsible for reading the entire addendum. The failure to list an item or items in all affected sections of this addendum does not relieve any party affected from performing as per instructions, providing that the information is set forth one time any place in this addendum. These documents shall be attached to and become part of the Contract Documents for this project. The contractor shall be required to acknowledge the receipt of this addendum by signing the Addendum No. 3 Acknowledgement Form (attached hereto) and submit with its bid.

GENERAL:

1. The following changes and/or additions to the Contract Documents, via this addendum, shall apply to proposals made for and to the execution of the various part of the work affected thereby.
2. Careful note of the Addendum shall be taken by all interested parties and all trades affected shall be fully advised in their performance of the work involved.

QUESTIONS:

1. Addendum No. 2 sheet 13 of 15 Area "G" the title "Add Alternate No. 1" has been removed. If not, is the whole area "G" alternate No 1?

Response: Sheet has been updated to remove scope of work, and add alternate 1 is identified.

PLANS:

1. Sheet 13 OF 15 Proposed Site/Grading Plan Area "G": Sheet has been updated to remove scope of work, and add alternate 1 is identified.

ATTACHMENTS:

- Sheet 13 OF 15 Proposed Site/Grading Plan Area "G"

END OF ADDENDUM NO. 3



ACKNOWLEDGEMENT FORM

RECEIPT OF ADDENDUM NUMBER(S) 3 IS HEREBY ACKNOWLEDGED BY THE UNDERSIGNED REGARDING THE SOLICITATION OF THE CONSTRUCTION OF **PAVING AND DRAINAGE UPGRADES AT MEADOW VILLAGE ES** FOR WHICH BIDS ARE SCHEDULED TO BE OPENED ON **TUESDAY, MARCH 18, 2025 AT 2:00 P.M.**

THIS ACKNOWLEDGEMENT FORM MUST BE SIGNED AND RETURNED WITH CONTRACTOR'S BID PACKAGE.

Company Name: _____

Address: _____

City/State/Zip Code: _____


Date: _____

Signature

Print Name/Title

Revisions/Submissions:	
Date:	
2025-04-12	ADDED NOTE FOR CONTRACTOR
2025-04-12	REMOVED SCOPE OF WORK



Designed By:
 RR
 Drawn By:
 SS
 Date:
 03/12/25
 BMB Project No.:
 C-1527.32
 Filename:

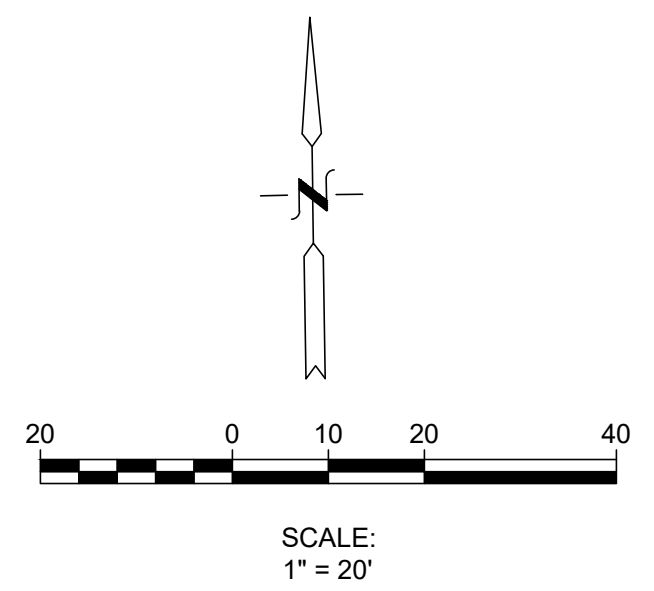

LEGEND

EXISTING CONTOUR	— 763 —
PROPOSED CONTOUR	— 763 —
PROPOSED ASPHALT OVERLAY	▭
PROPOSED CONCRETE	▭
EXISTING TREE	⊙

- KEYNOTES**
- 1 PROPOSED 1.5" THICK HMAC TYPE "D" OVERLAY.
 - 2 PROPOSED NEW 10' HIGH BASKETBALL GOALS, POSTS, AND BACKBOARDS. SEE DETAILS THIS SHEET. SEE PLACEMENT ON THE PAVEMENT MARKING PLAN.
 - 3 INSTALL NEW 8' BASKETBALL GOALS, POSTS, AND BACKBOARDS AS DETAILED ON THIS SHEET. SEE 'BASKETBALL GOAL POST ASSEMBLY (ADD ALTERNATE 1)'.
NOTE: CONTRACTOR TO LEVEL UP LOW SPOTS WITH ASPHALT.
 - 4 PROPOSED CONCRETE SIDEWALK. SEE CIVIL DETAILS.
 - 5 MATCH PROPOSED CONCRETE ELEVATION TO EXISTING. INSTALL 24" #4 SMOOTH DOWELS AT 18" O.C.E.W., EMBEDDING 9" INTO EXISTING CONCRETE WITH EPOXY.

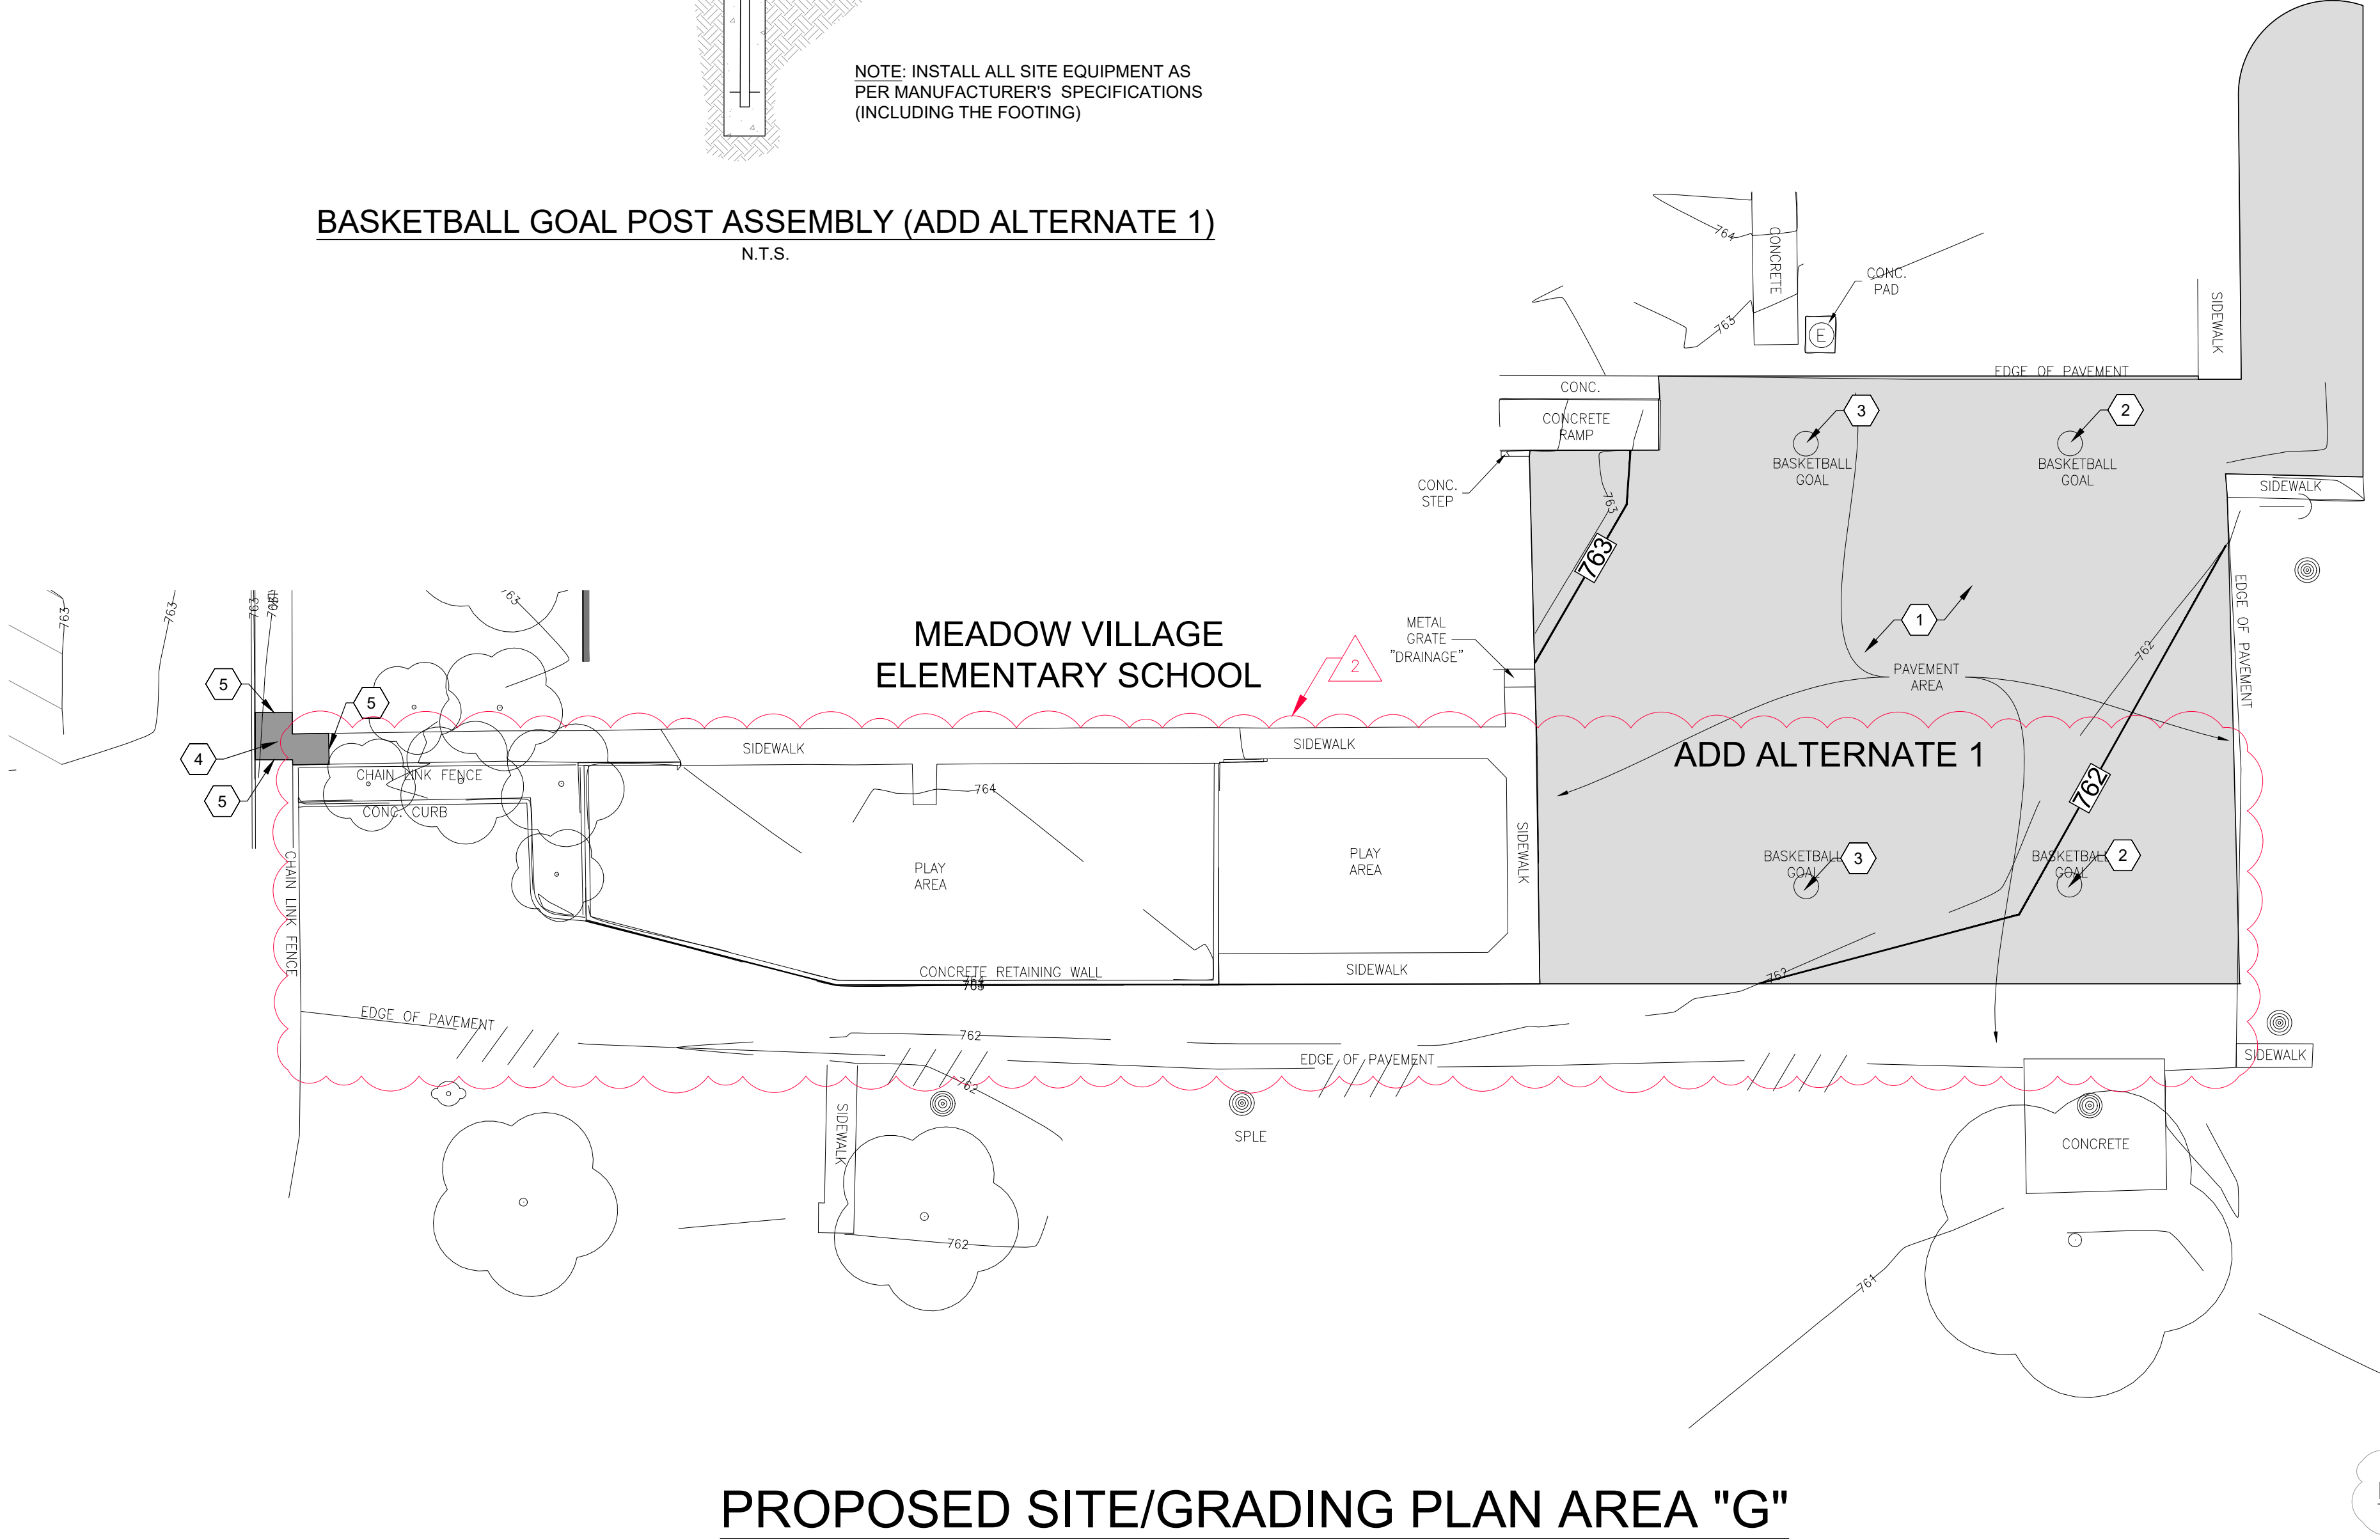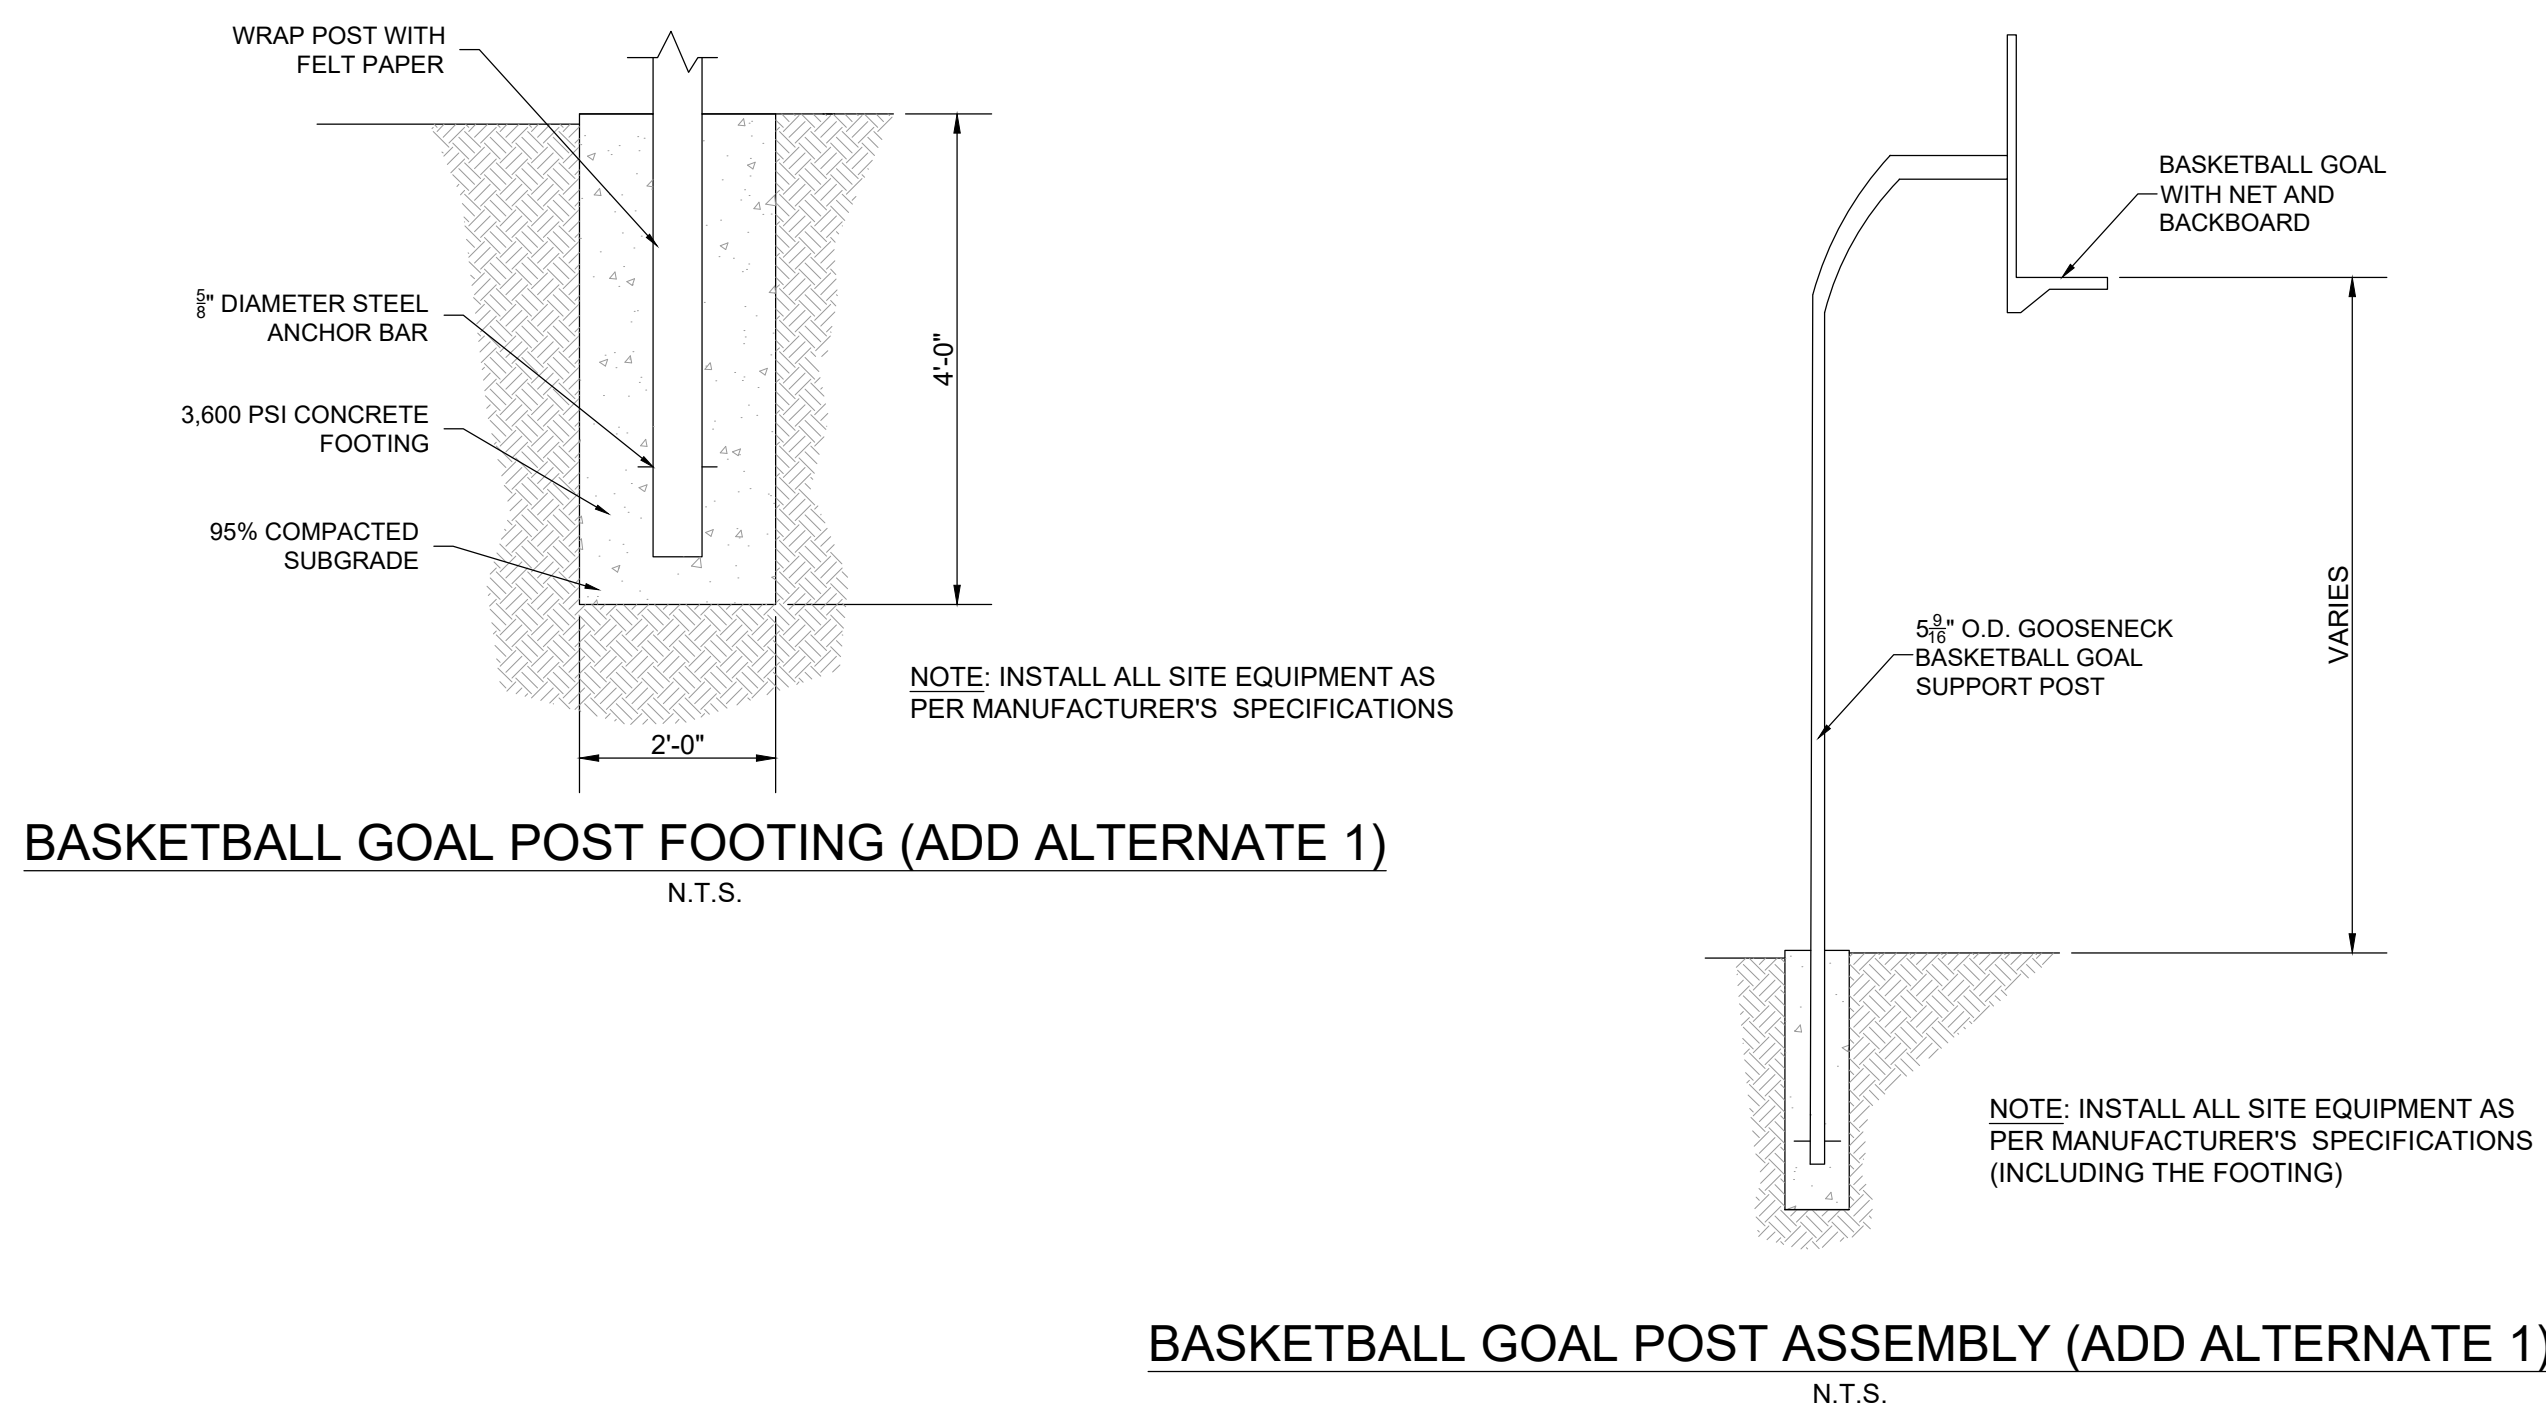

- 1 03/05/2025 : ADDENDUM 2
 ADDED NOTE TO LEVEL UP LOW SPOTS FOR ASPHALT.
- 2 03/12/2025 : ADDENDUM 3
 REMOVED SCOPE OF WORK.

PROPOSED SITE/GRADING PLAN AREA "G"

RUSSELL RINCON
 111669
 LICENSED PROFESSIONAL ENGINEER
R.R.
 03/12/2025